


STANDARD DETAILS
CITY OF SHERWOOD
ARKANSAS

TITLE
RADIUS DRIVEWAY DETAIL
FOR COMMERCIAL DRIVEWAYS
(SIDEWALK AWAY FROM CURB)

Issue Date
January, 2007

Revision Date
STD-34

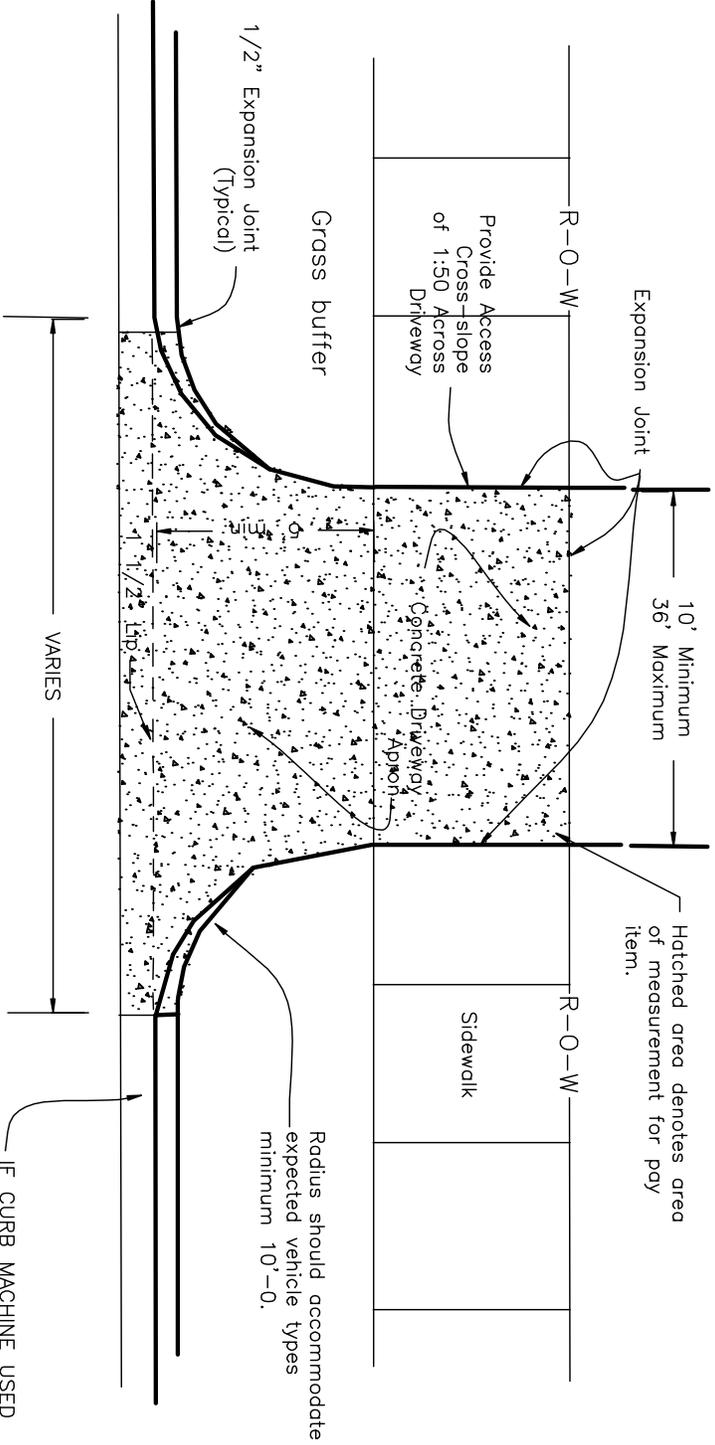

Thickness and reinforcements are required for conditions & expected wheel loading — 8" minimum thickness.

DRIVEWAY GRADES SHALL BE DESIGNED BY ENGINEER TO KEEP STORMWATER IN STREET, 2% MINIMUM SLOPE AT SIDEWALK CROSSING, MAXIMUM % OF GRADE CHANGE IS .16.