



STANDARD DETAILS

CITY OF SHERWOOD
ARKANSAS

TITLE



WOOD FENCE DETAIL
(WITH WOOD POST)

Issue Date
January, 2007

STD-57
Revision Date

NOTES:

- *ALL FASTENING HARDWARE TO BE NON-CORROSIVE
- *CONTRACTOR SHALL USE 8p. GALVANIZED SIDING NAILS OR 2" GALVANIZED SCREWS THROUGHOUT.
- *ALL WOOD MEMBERS SHALL BE TREATED.

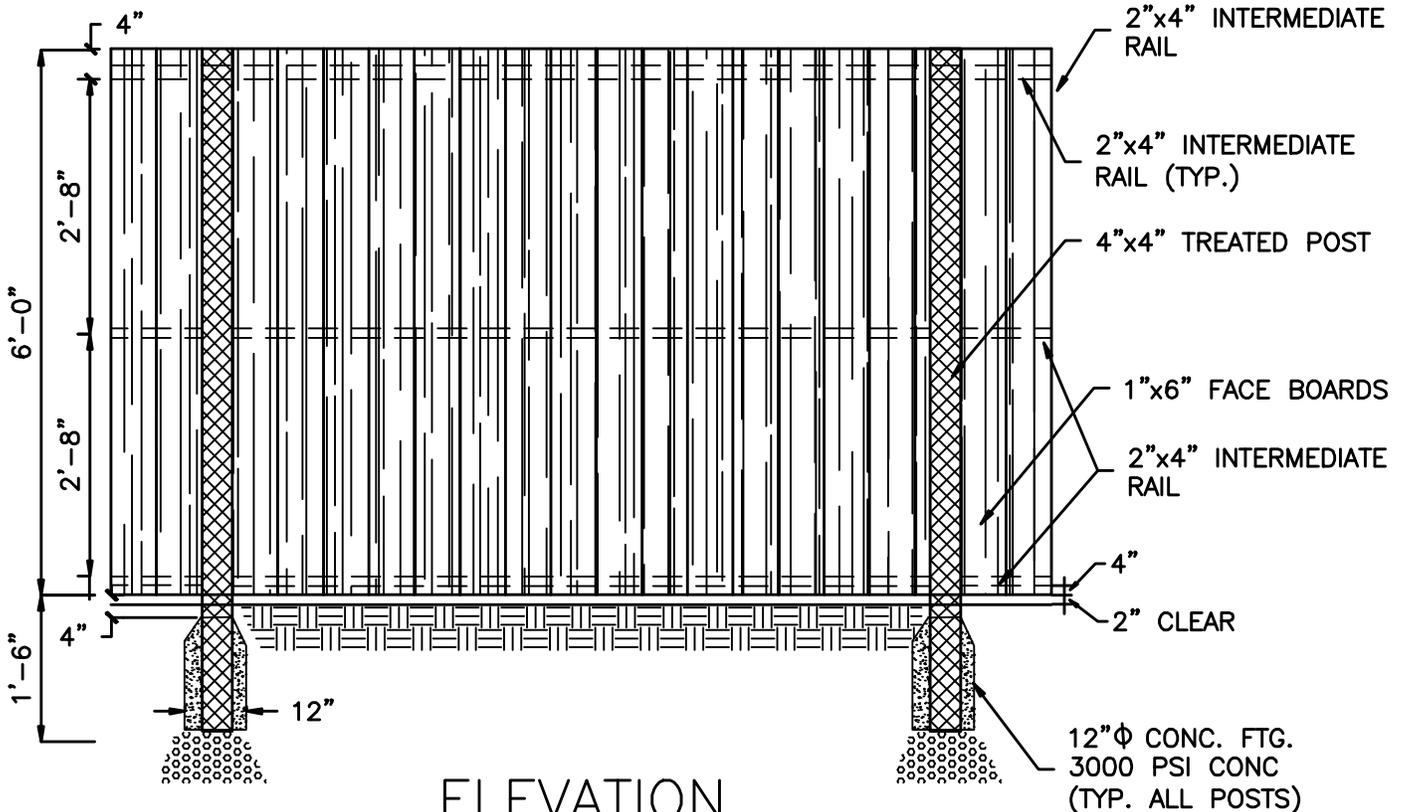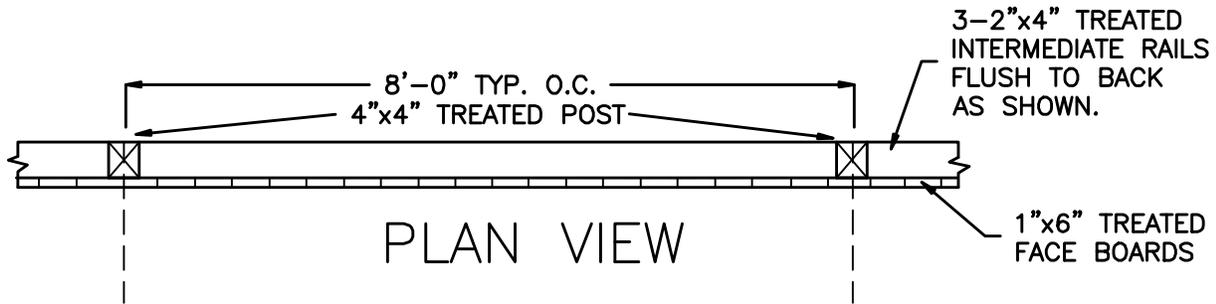

N.T.S.